
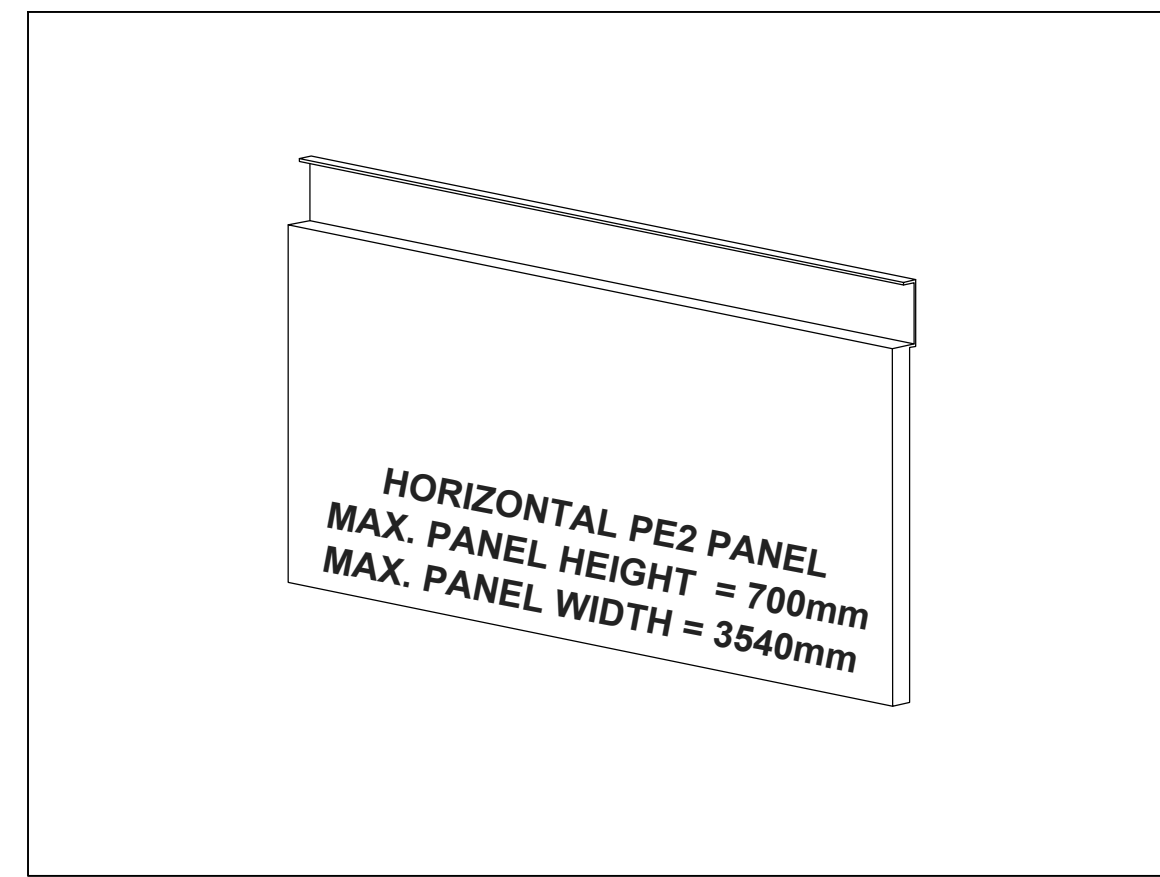



STRUCTURE SHOWN FOR ILLUSTRATION PURPOSES ONLY

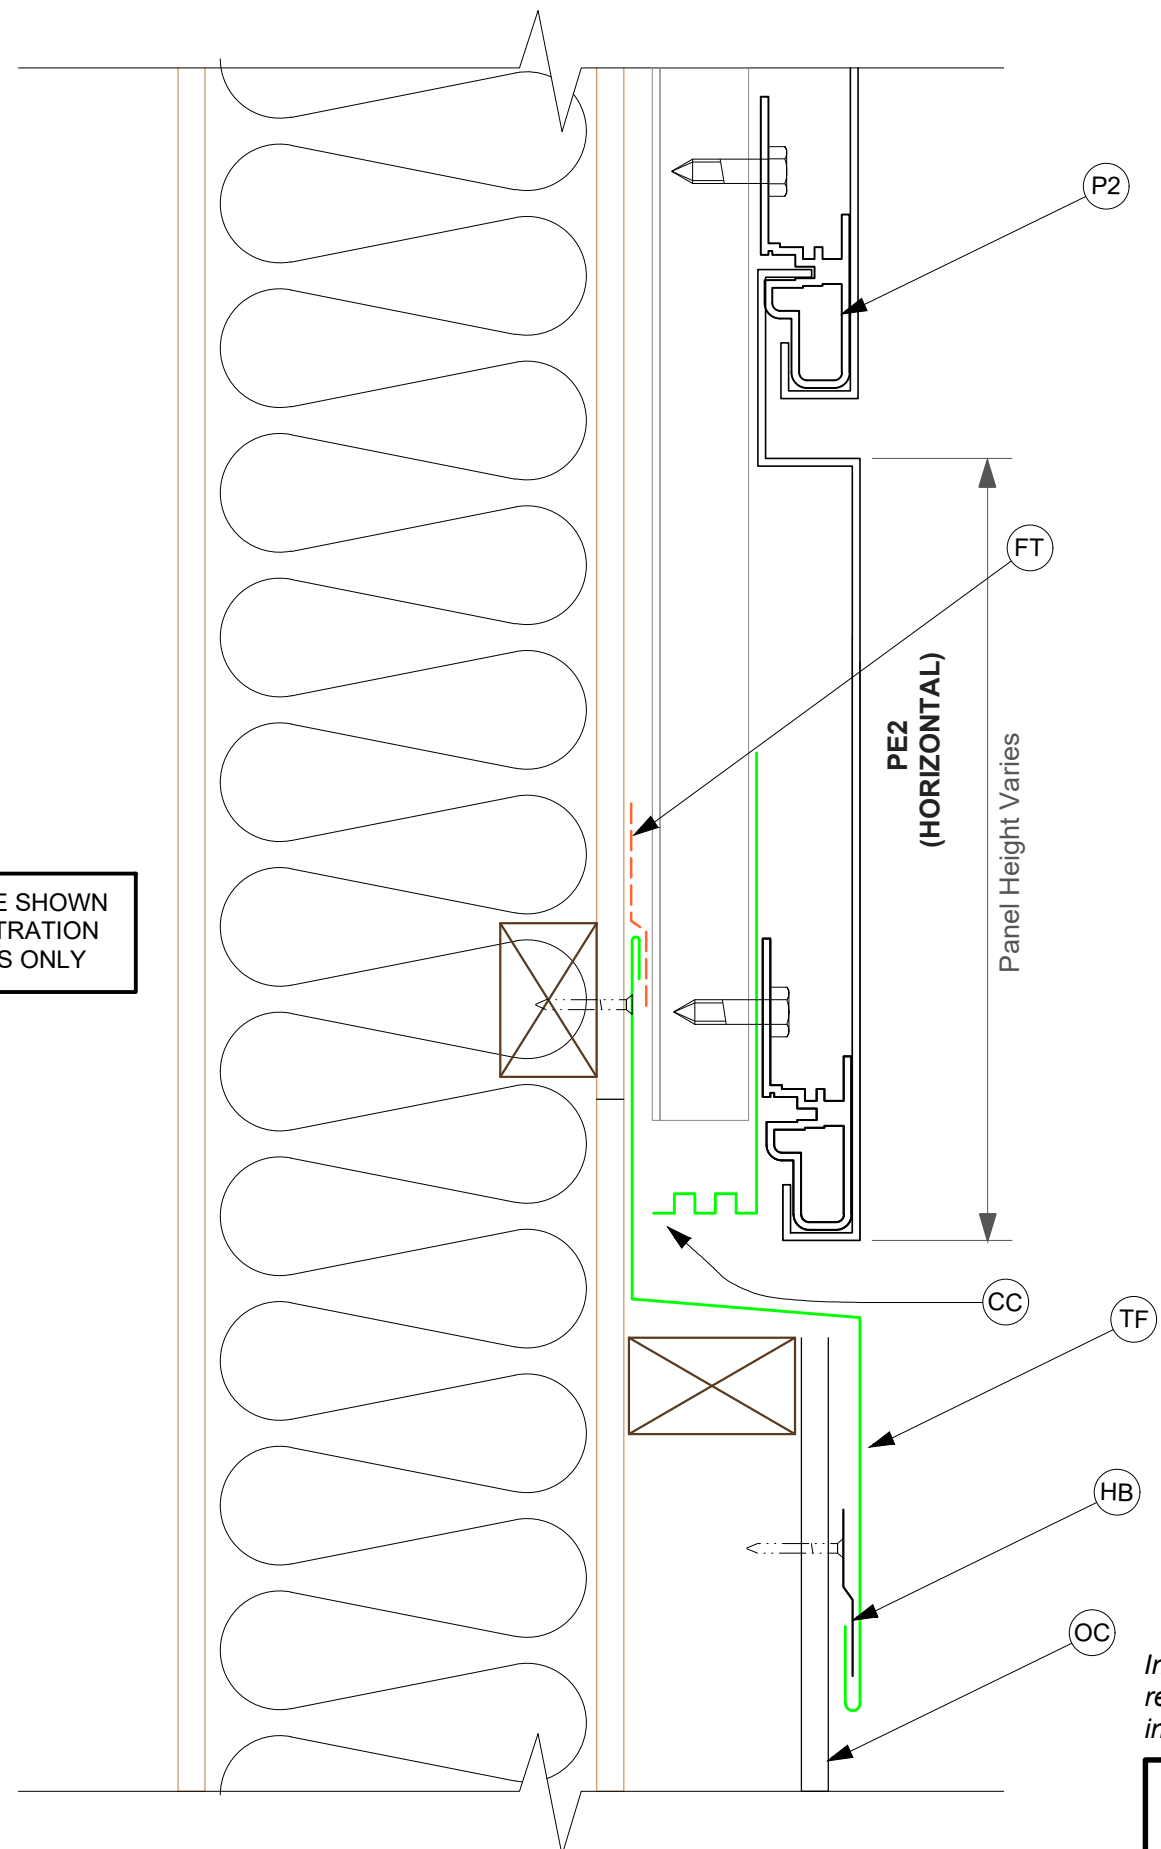

Information and details herein are only a baseline for system design and installation. Modification to meet project requirements is the responsibility of the designer and architect. Architectural Envelopes staff are available to assist in this process.

- Ⓞ OTHER WALL CLADDING
- Ⓞ PE2 BRACKET
- Ⓞ TRANSITION FLASHING
- Ⓞ FLASHING TAPE
- Ⓞ CAVITY CLOSER
- Ⓞ HIDDEN BRACKET

Please refer to E2 for further information on flashings cover width.

<p>PE2 (HORIZONTAL) BOTTOM TO OTHER CLADDING MATERIAL</p>		
	<p style="font-size: small;">Architectural Envelopes Ltd 54b McNulty Road, Cromwell 9310 P.O. Box 37, Lake Hawea 9345 Email: info@architecturalenvelopes.nz www.architecturalenvelopes.nz</p>	<p>SCALE: 1:2</p> <p>Date: 23 Sep 2019</p>